



Planning Issue Drawings

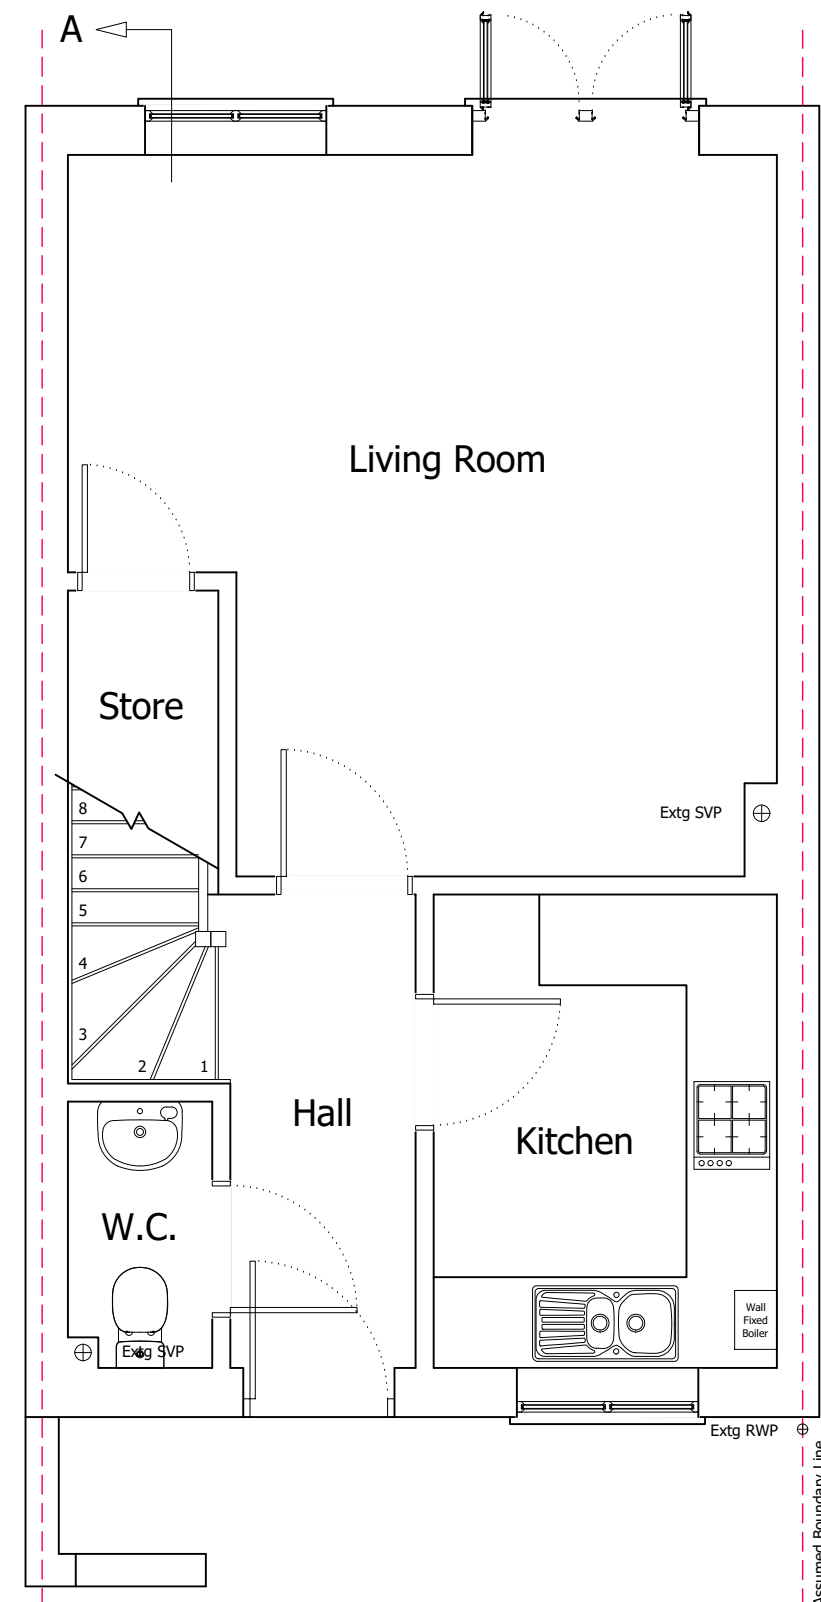

EXISTING GROUND FLOOR PLAN

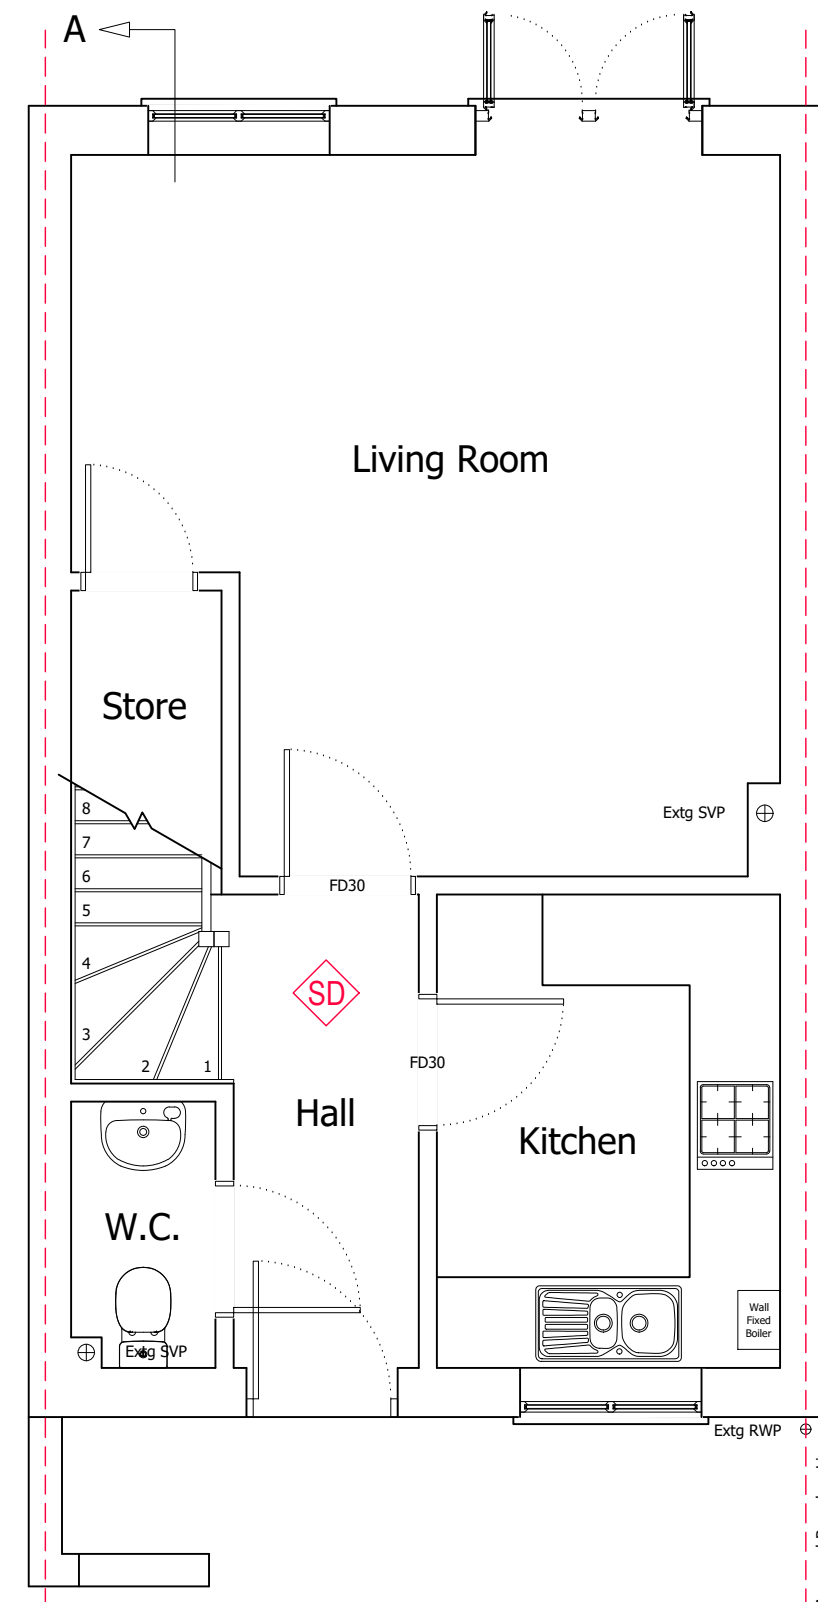

PROPOSED GROUND FLOOR PLAN



© Copyright All About Lofts Ltd.

This drawing is the property of All About Lofts Ltd and as such is the subject of Intellectual Property Rights including copyright and design rights. You must not reproduce, copy, loan or submit this drawing to any other party without the written consent of All About Lofts Ltd.

Dimensions whether scaled or figured are for Planning & Building Control approvals only. The General Contractor is responsible for the verification of all dimensions on site and must inform All About Lofts Ltd of any discrepancies prior to the setting out or ordering of materials.

IT IS THE HOME OWNERS RESPONSIBILITY TO OBTAIN PARTY WALL, LINE OF JUNCTION OR NOTICE OF ADJACENT EXCAVATION AGREEMENTS.

Client Name (s):

Mr & Mrs Any Body

Site Address:

1 Any Road
Any Town
AN1 8NU

Local Authority:

Any Borough

Project Description:

Velux Loft Conversion

Drawing Title:

Existing & Proposed Ground Floor Plans

Drawing Number: **Revision:**




Drawing 1 ----

Date issued: **Drawn by:**

00/00/0000 JW

Scale: 1:50 @ A3

Planning Issue Drawings

 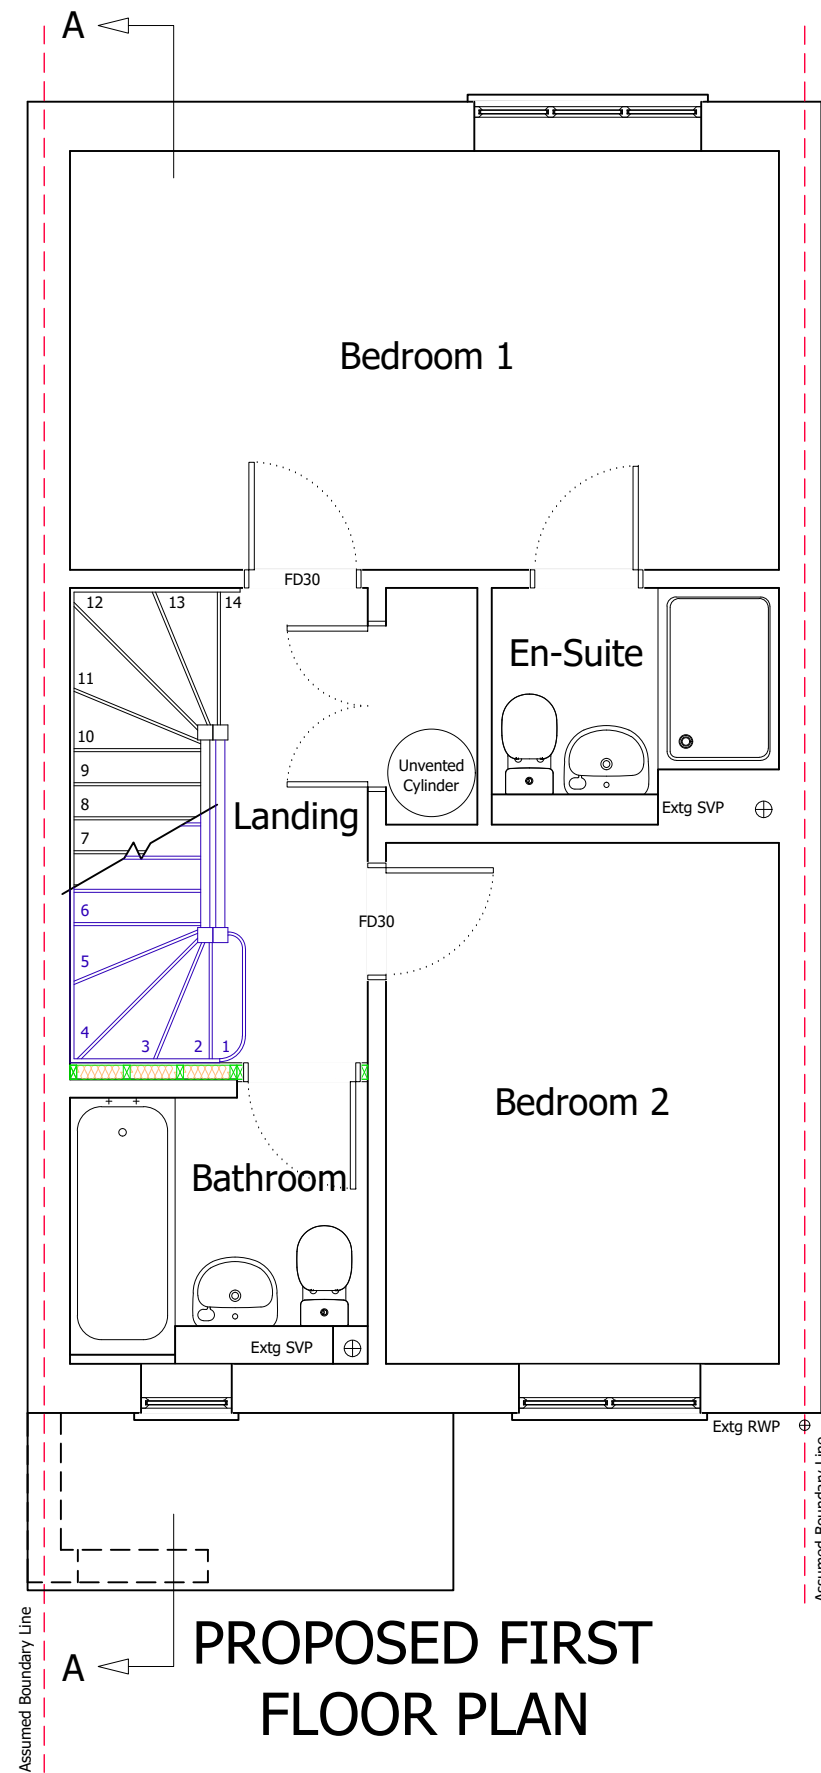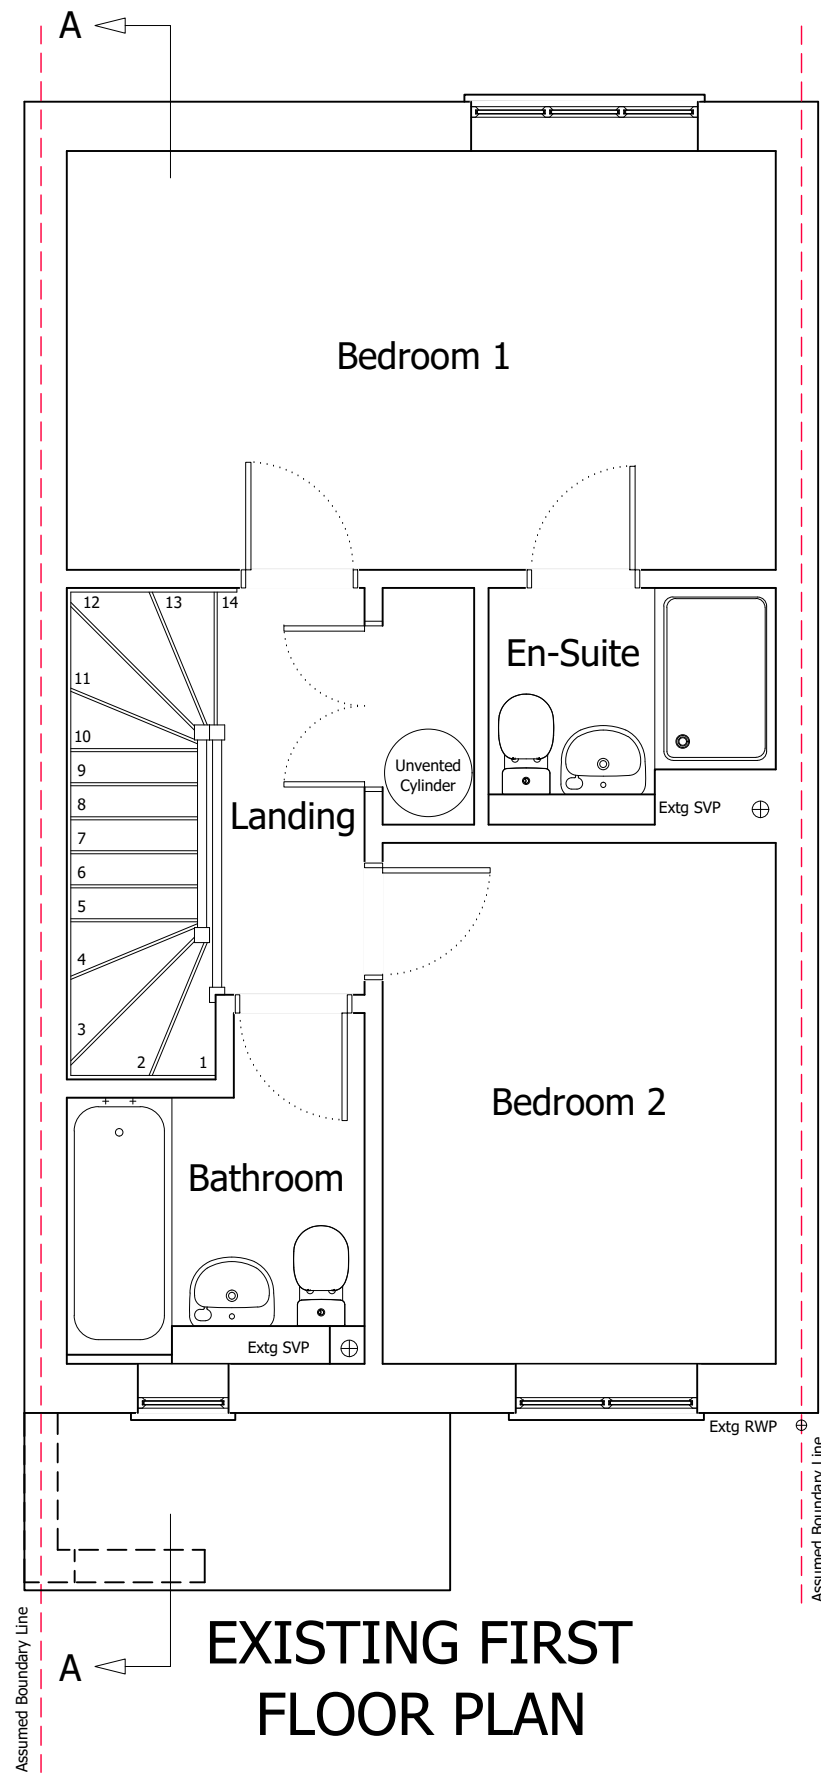

© Copyright All About Lofts Ltd.

This drawing is the property of All About Lofts Ltd and as such is the subject of Intellectual Property Rights including copyright and design rights. You must not reproduce, copy, loan or submit this drawing to any other party without the written consent of All About Lofts Ltd.

Dimensions whether scaled or figured are for Planning & Building Control approvals only. The General Contractor is responsible for the verification of all dimensions on site and must inform All About Lofts Ltd of any discrepancies prior to the setting out or ordering of materials.

**IT IS THE HOME OWNERS
RESPONSIBILITY TO OBTAIN PARTY
WALL, LINE OF JUNCTION OR NOTICE
OF ADJACENT EXCAVATION
AGREEMENTS.**

Client Name (s):

Mr & Mrs Any Body

Site Address:

1 Any Road
Any Town
AN1 8NU

Local Authority:

Any Borough

Project Description:

Velux Loft Conversion

Drawing Title:

Existing & Proposed First Floor Plans

Drawing Number:

Drawing 2

Revision:

Date issued:

00/00/0000

Drawn by:

JW

Scale: 1:50 @ A3

Planning Issue Drawings

© Copyright All About Lofts Ltd.

This drawing is the property of All About Lofts Ltd and as such is the subject of Intellectual Property Rights including copyright and design rights. You must not reproduce, copy, loan or submit this drawing to any other party without the written consent of All About Lofts Ltd.

Dimensions whether scaled or figured are for Planning & Building Control approvals only. The General Contractor is responsible for the verification of all dimensions on site and must inform All About Lofts Ltd of any discrepancies prior to the setting out or ordering of materials.

IT IS THE HOME OWNERS RESPONSIBILITY TO OBTAIN PARTY WALL, LINE OF JUNCTION OR NOTICE OF ADJACENT EXCAVATION AGREEMENTS.

Client Name (s):

Mr & Mrs Any Body

Site Address:

1 Any Road
Any Town
AN1 8NU

Local Authority:

Any Borough

Project Description:

Velux Loft Conversion

Drawing Title:

Proposed Loft Floor Plan

Drawing Number:

Drawing 3

Revision:


Date issued:

00/00/0000


Drawn by:

JW




Scale: 1:50 @ A3

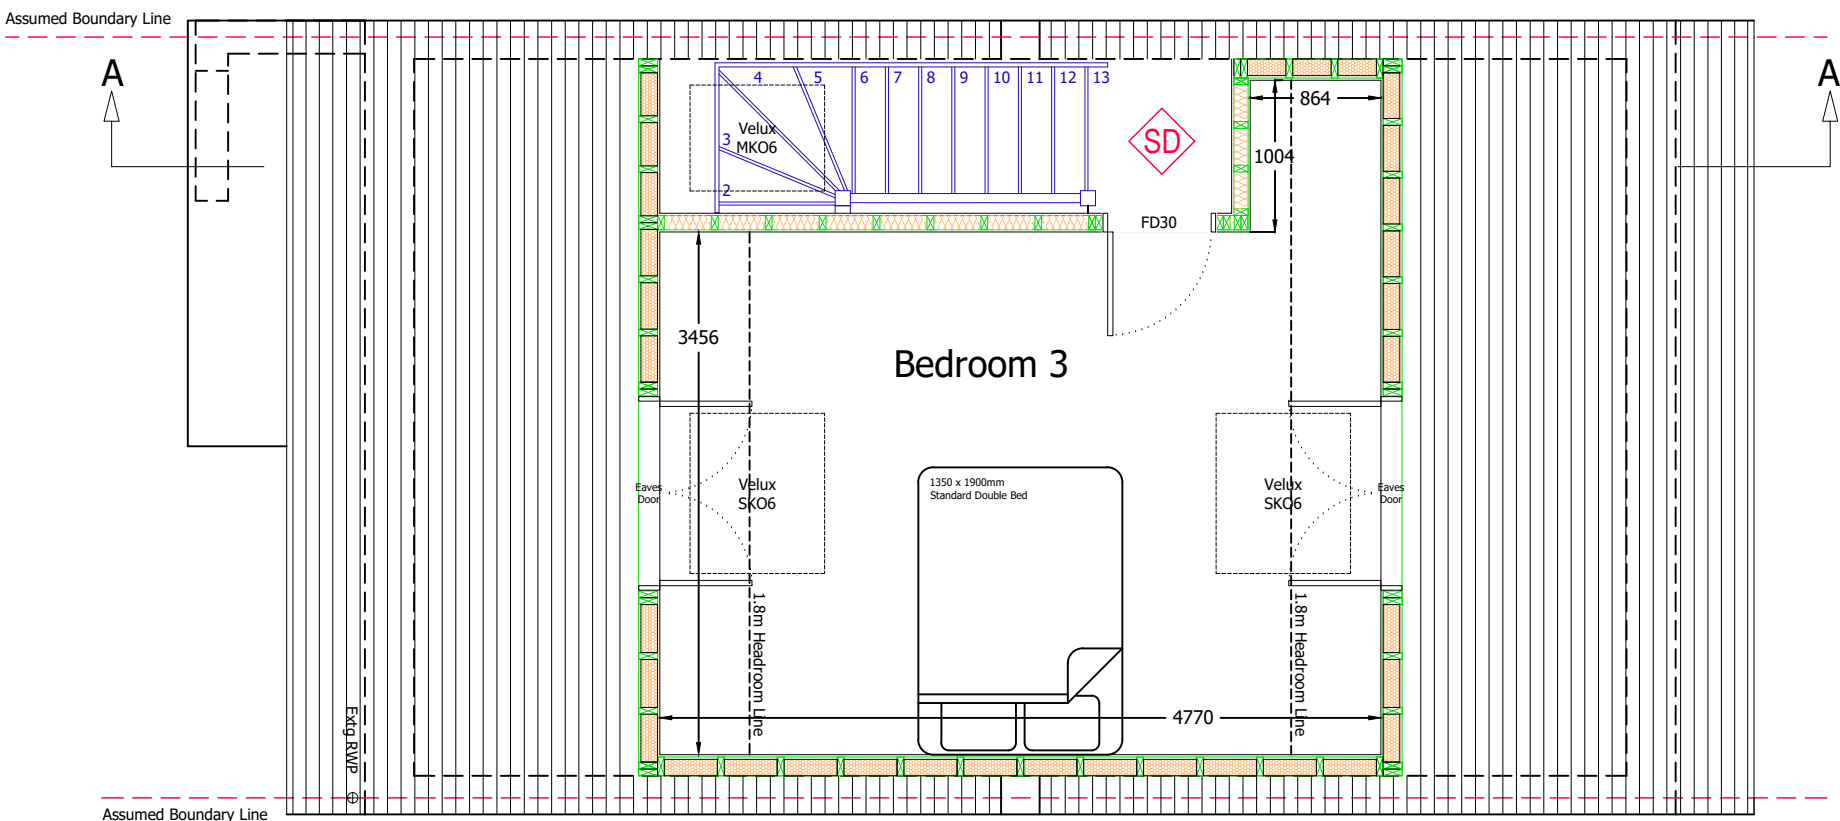

PROPOSED LOFT FLOOR PLAN

 

Planning Issue Drawings

 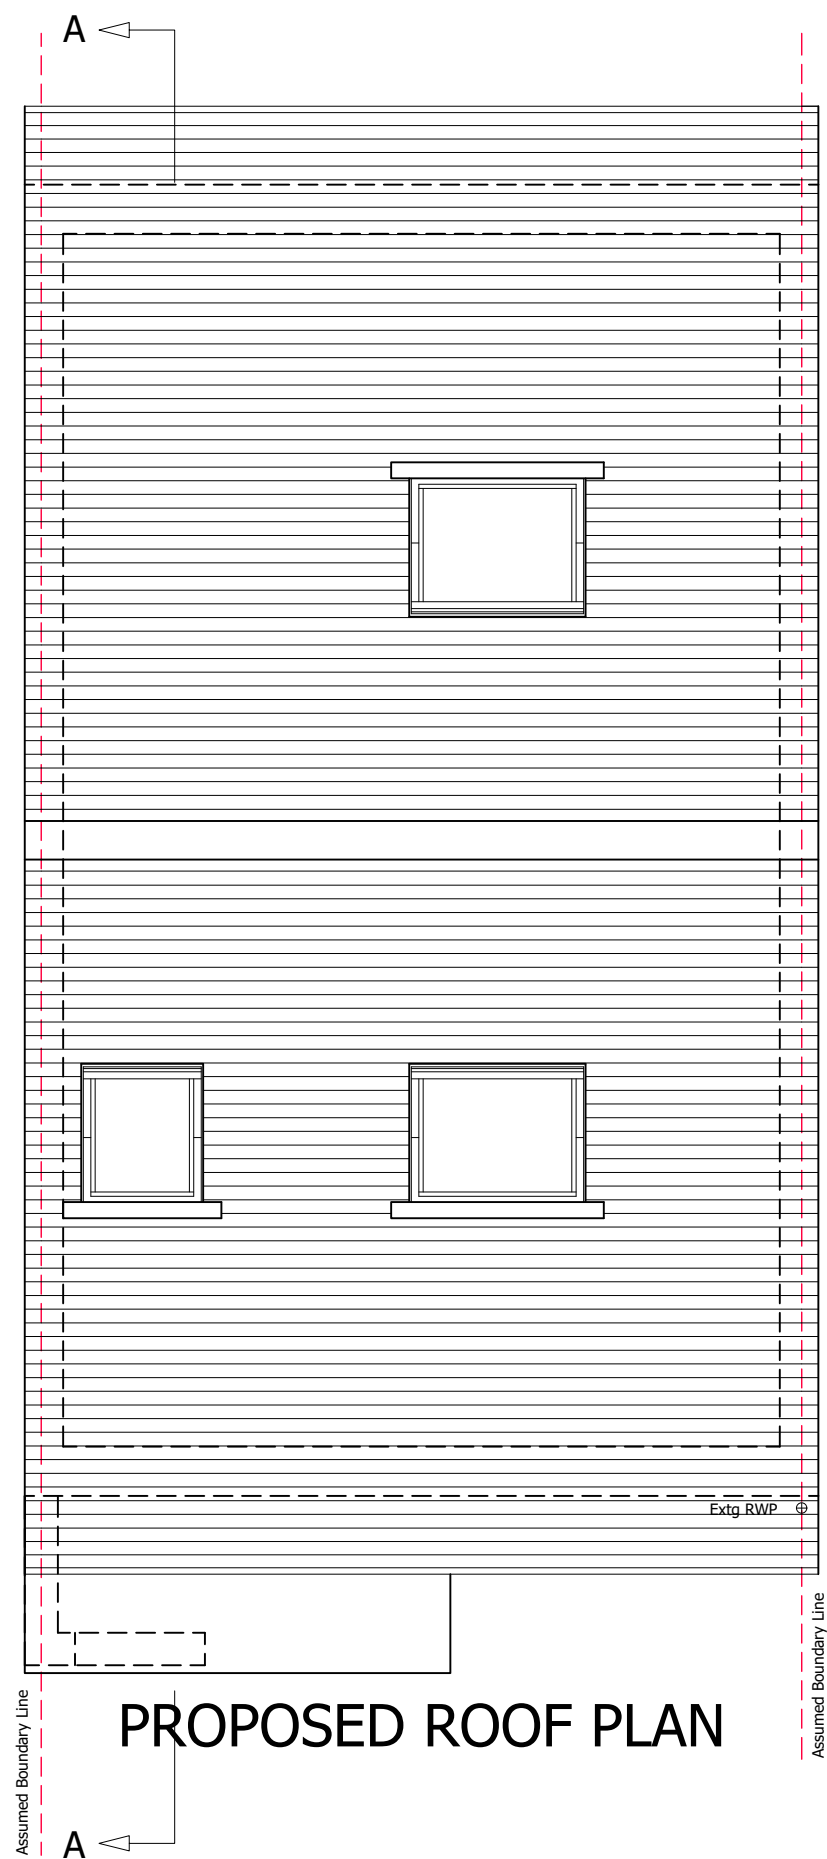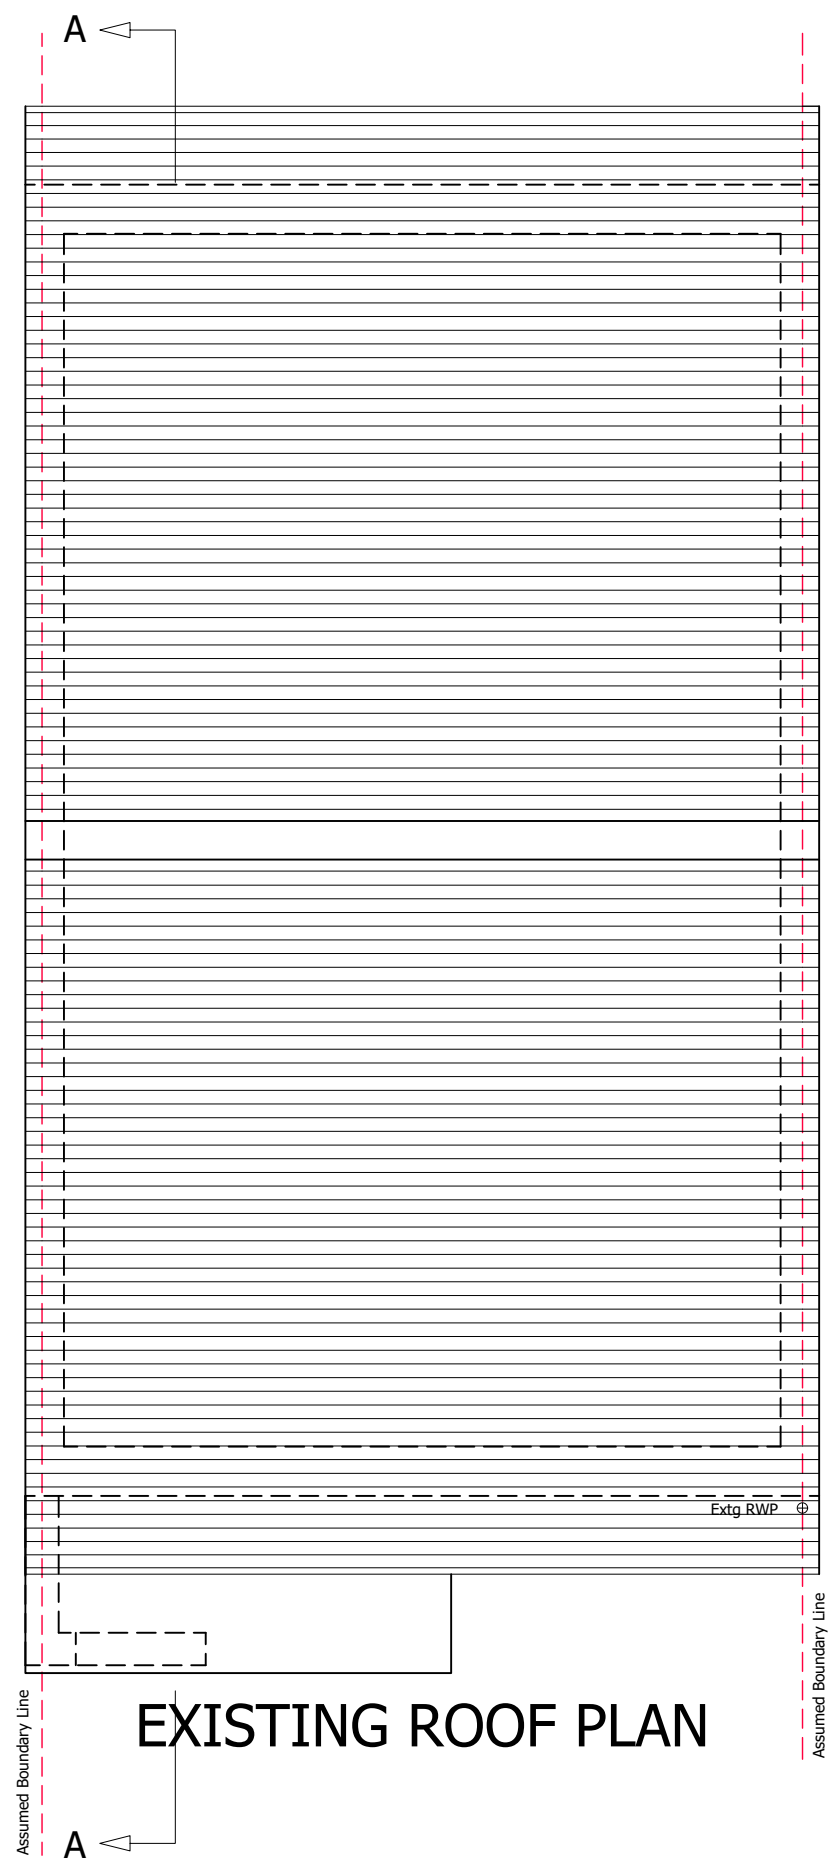

© Copyright All About Lofts Ltd.

This drawing is the property of All About Lofts Ltd and as such is the subject of Intellectual Property Rights including copyright and design rights. You must not reproduce, copy, loan or submit this drawing to any other party without the written consent of All About Lofts Ltd.

Dimensions whether scaled or figured are for Planning & Building Control approvals only. The General Contractor is responsible for the verification of all dimensions on site and must inform All About Lofts Ltd of any discrepancies prior to the setting out or ordering of materials.

**IT IS THE HOME OWNERS
RESPONSIBILITY TO OBTAIN PARTY
WALL, LINE OF JUNCTION OR NOTICE
OF ADJACENT EXCAVATION
AGREEMENTS.**

Client Name (s):

Mr & Mrs Any Body

Site Address:

1 Any Road
Any Town
AN1 8NU

Local Authority:

Any Borough

Project Description:

Velux Loft Conversion

Drawing Title:

Existing & Proposed Roof Plans

Drawing Number:

Drawing 4

Revision:

Date issued:

00/00/0000






Drawn by:

JW

Scale: 1:50 @ A3



Planning Issue Drawings

 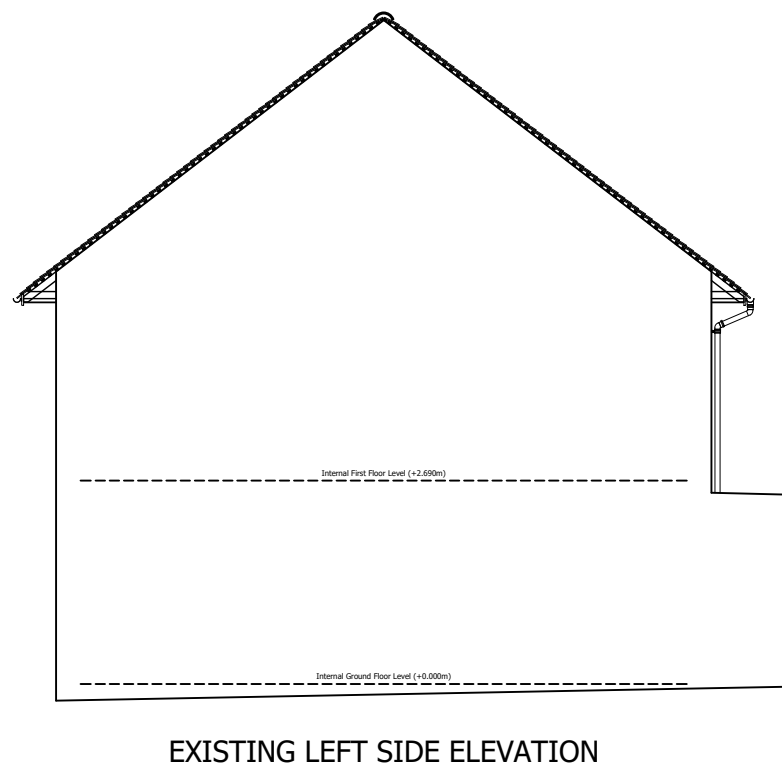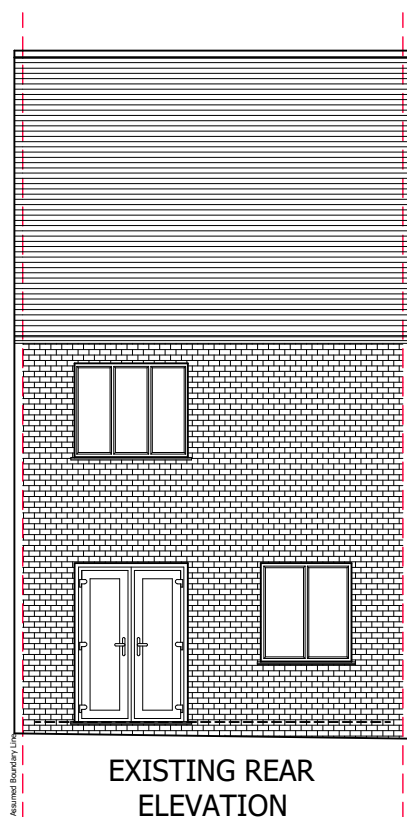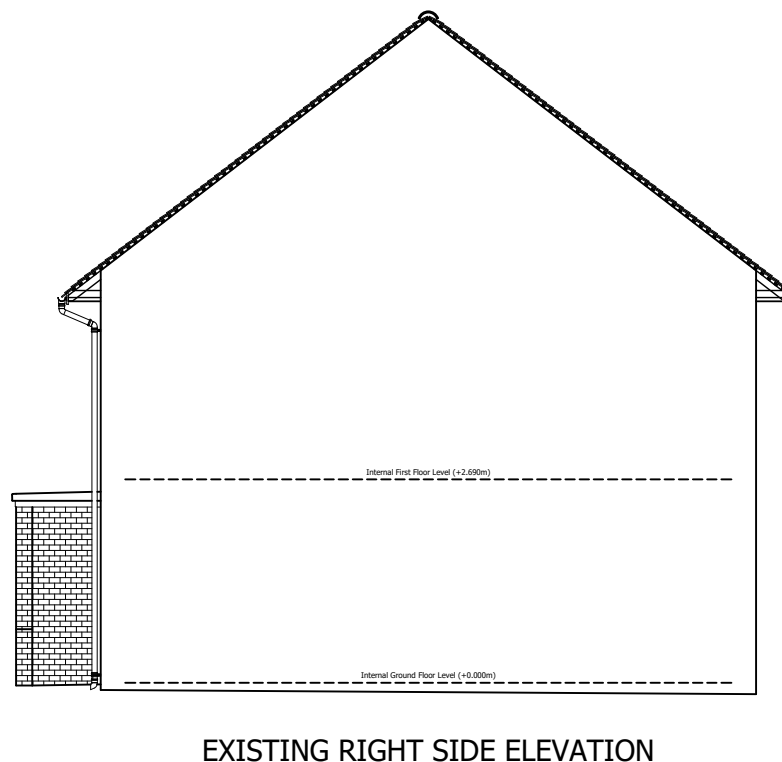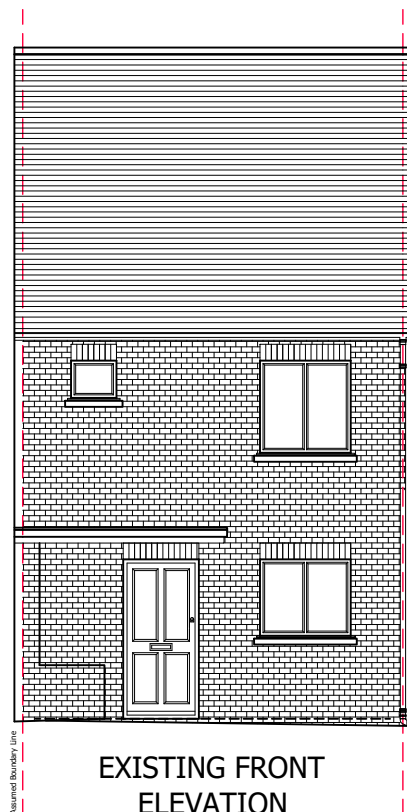

© Copyright All About Lofts Ltd.

This drawing is the property of All About Lofts Ltd and as such is the subject of Intellectual Property Rights including copyright and design rights. You must not reproduce, copy, loan or submit this drawing to any other party without the written consent of All About Lofts Ltd.

Dimensions whether scaled or figured are for Planning & Building Control approvals only. The General Contractor is responsible for the verification of all dimensions on site and must inform All About Lofts Ltd of any discrepancies prior to the setting out or ordering of materials.

**IT IS THE HOME OWNERS
RESPONSIBILITY TO OBTAIN PARTY
WALL, LINE OF JUNCTION OR NOTICE
OF ADJACENT EXCAVATION
AGREEMENTS.**

Client Name (s):

Mr & Mrs Any Body

Site Address:

1 Any Road
Any Town
AN1 8NU

Local Authority:

Any Borough

Project Description:

Velux Loft Conversion

Drawing Title:

Existing Elevations

Drawing Number:

Drawing 5

Revision:

Date issued:

00/00/0000






Drawn by:

JW

Scale: 1:100 @ A3



Planning Issue Drawings

 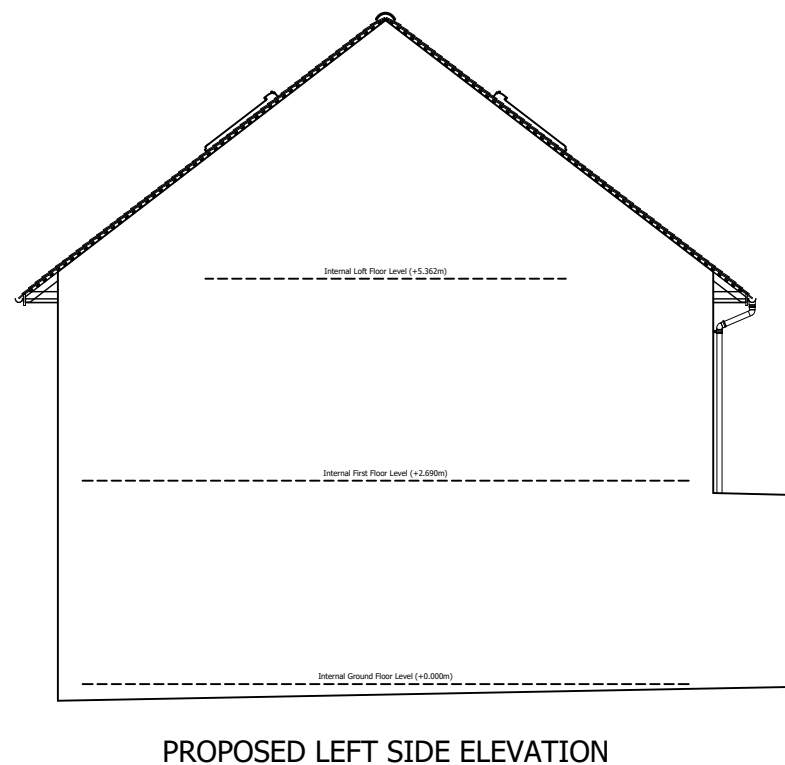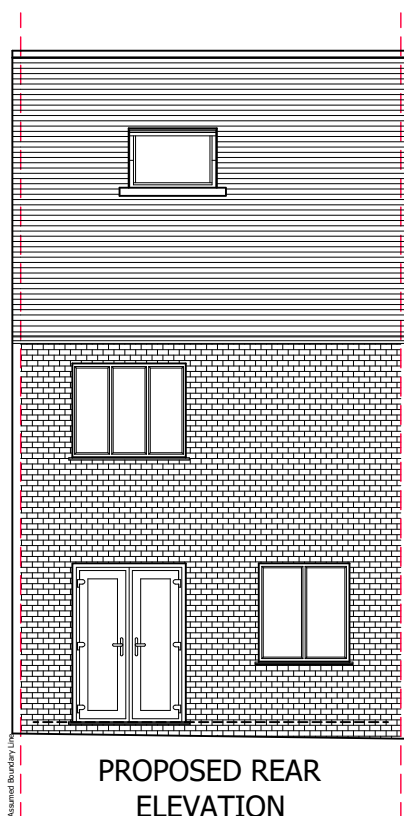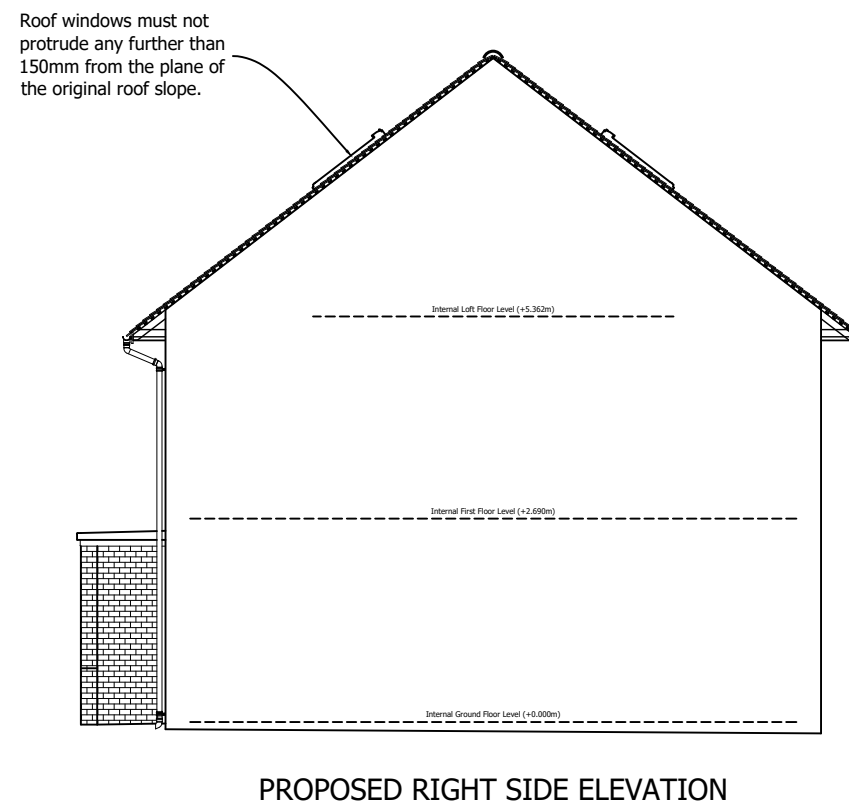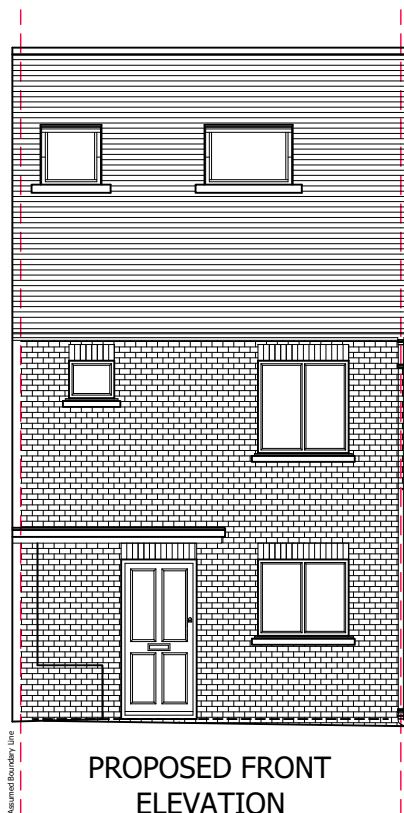

© Copyright All About Lofts Ltd.

This drawing is the property of All About Lofts Ltd and as such is the subject of Intellectual Property Rights including copyright and design rights. You must not reproduce, copy, loan or submit this drawing to any other party without the written consent of All About Lofts Ltd.

Dimensions whether scaled or figured are for Planning & Building Control approvals only. The General Contractor is responsible for the verification of all dimensions on site and must inform All About Lofts Ltd of any discrepancies prior to the setting out or ordering of materials.

**IT IS THE HOME OWNERS
RESPONSIBILITY TO OBTAIN PARTY
WALL, LINE OF JUNCTION OR NOTICE
OF ADJACENT EXCAVATION
AGREEMENTS.**

Client Name (s):

Mr & Mrs Any Body

Site Address:

1 Any Road
Any Town
AN1 8NU

Local Authority:

Any Borough

Project Description:

Velux Loft Conversion

Drawing Title:

Proposed Elevations

Drawing Number:

Drawing 6

Revision:

Date issued:

00/00/0000


Drawn by:

JW

Scale: 1:100 @ A3




Planning Issue Drawings

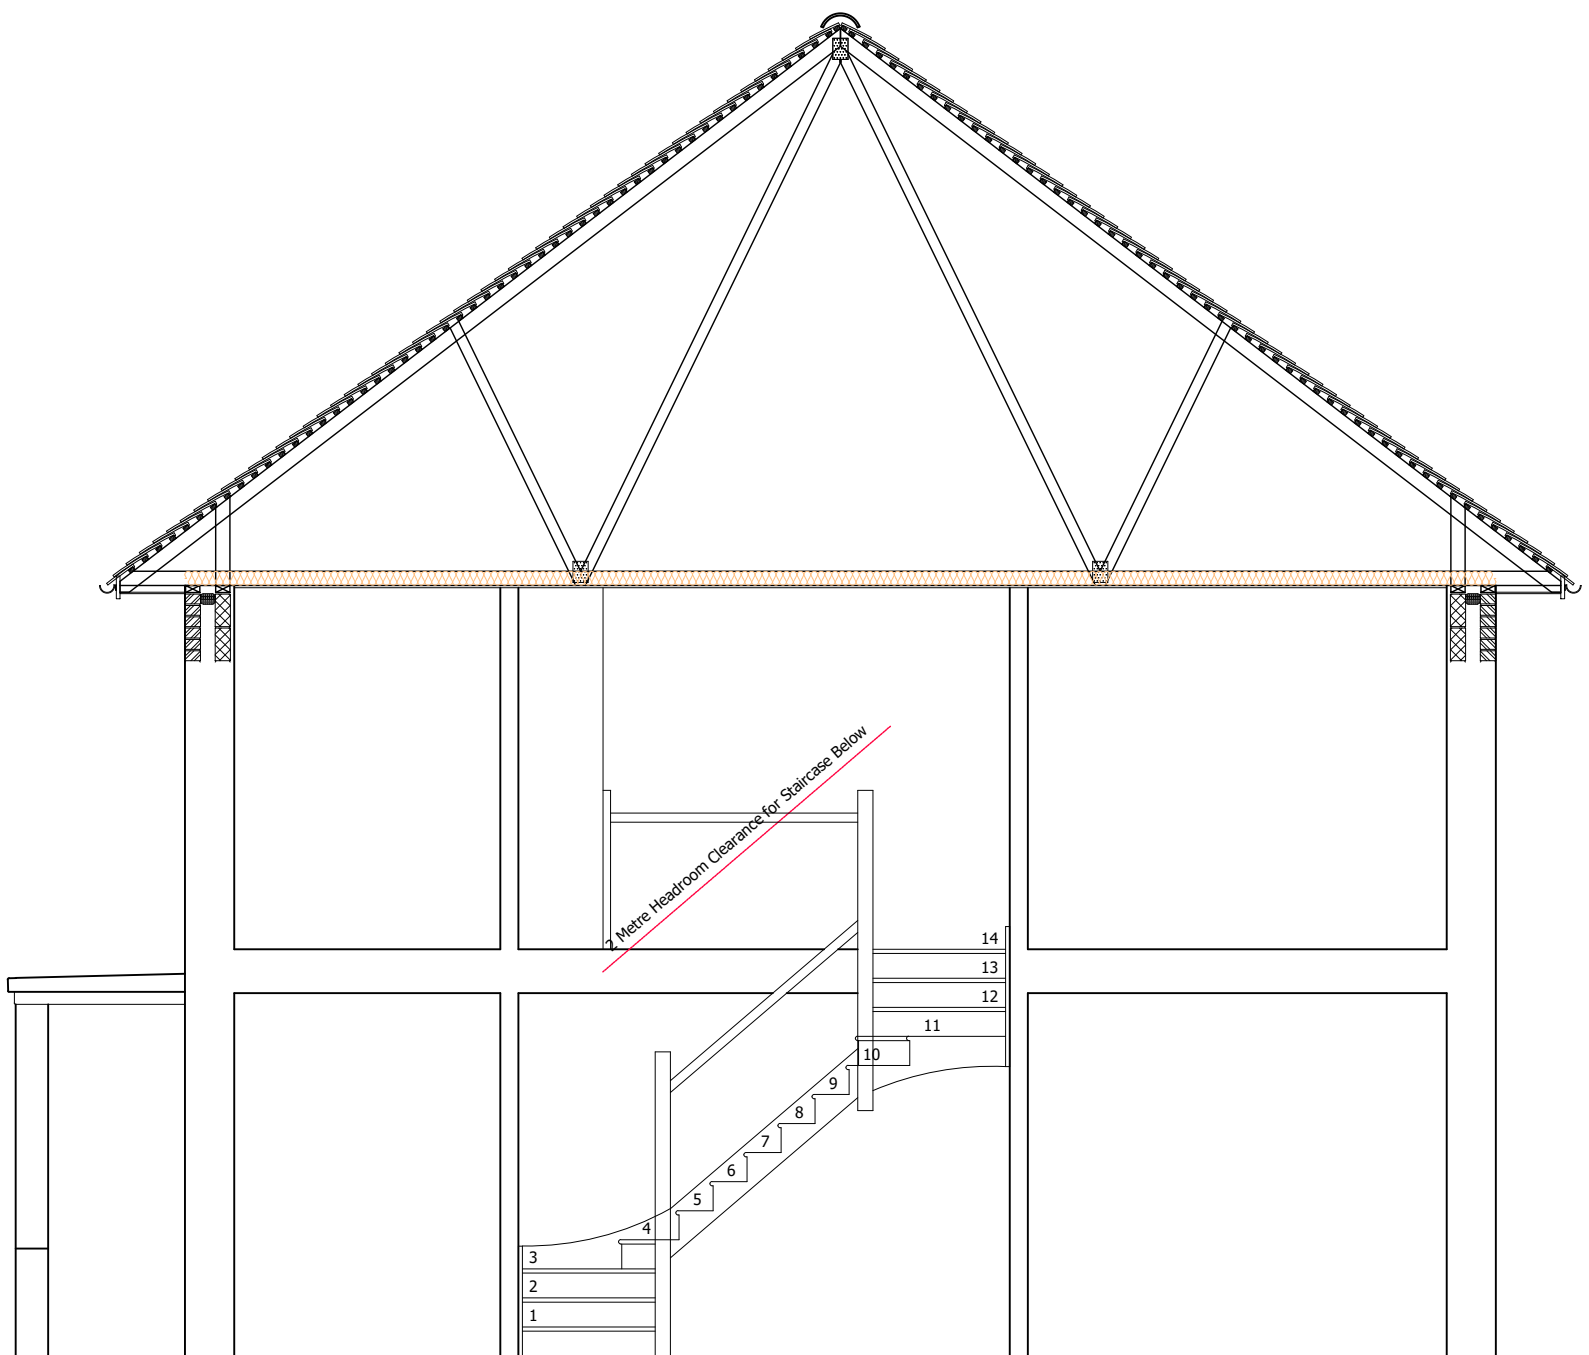

Internal First Floor Level (+2.690m)

Internal Ground Floor Level (+0.000m)

EXISTING SECTION A-A

 

© Copyright All About Lofts Ltd.

This drawing is the property of All About Lofts Ltd and as such is the subject of Intellectual Property Rights including copyright and design rights. You must not reproduce, copy, loan or submit this drawing to any other party without the written consent of All About Lofts Ltd.

Dimensions whether scaled or figured are for Planning & Building Control approvals only. The General Contractor is responsible for the verification of all dimensions on site and must inform All About Lofts Ltd of any discrepancies prior to the setting out or ordering of materials.

**IT IS THE HOME OWNERS
RESPONSIBILITY TO OBTAIN PARTY
WALL, LINE OF JUNCTION OR NOTICE
OF ADJACENT EXCAVATION
AGREEMENTS.**

Client Name (s):

Mr & Mrs Any Body

Site Address:

1 Any Road
Any Town
AN1 8NU

Local Authority:

Any Borough

Project Description:

Velux Loft Conversion

Drawing Title:

Existing Section A-A

Drawing Number:

Drawing 7

Revision:

Date issued:

00/00/0000

Drawn by:


JW

Scale:


1:50 @ A3



Planning Issue Drawings

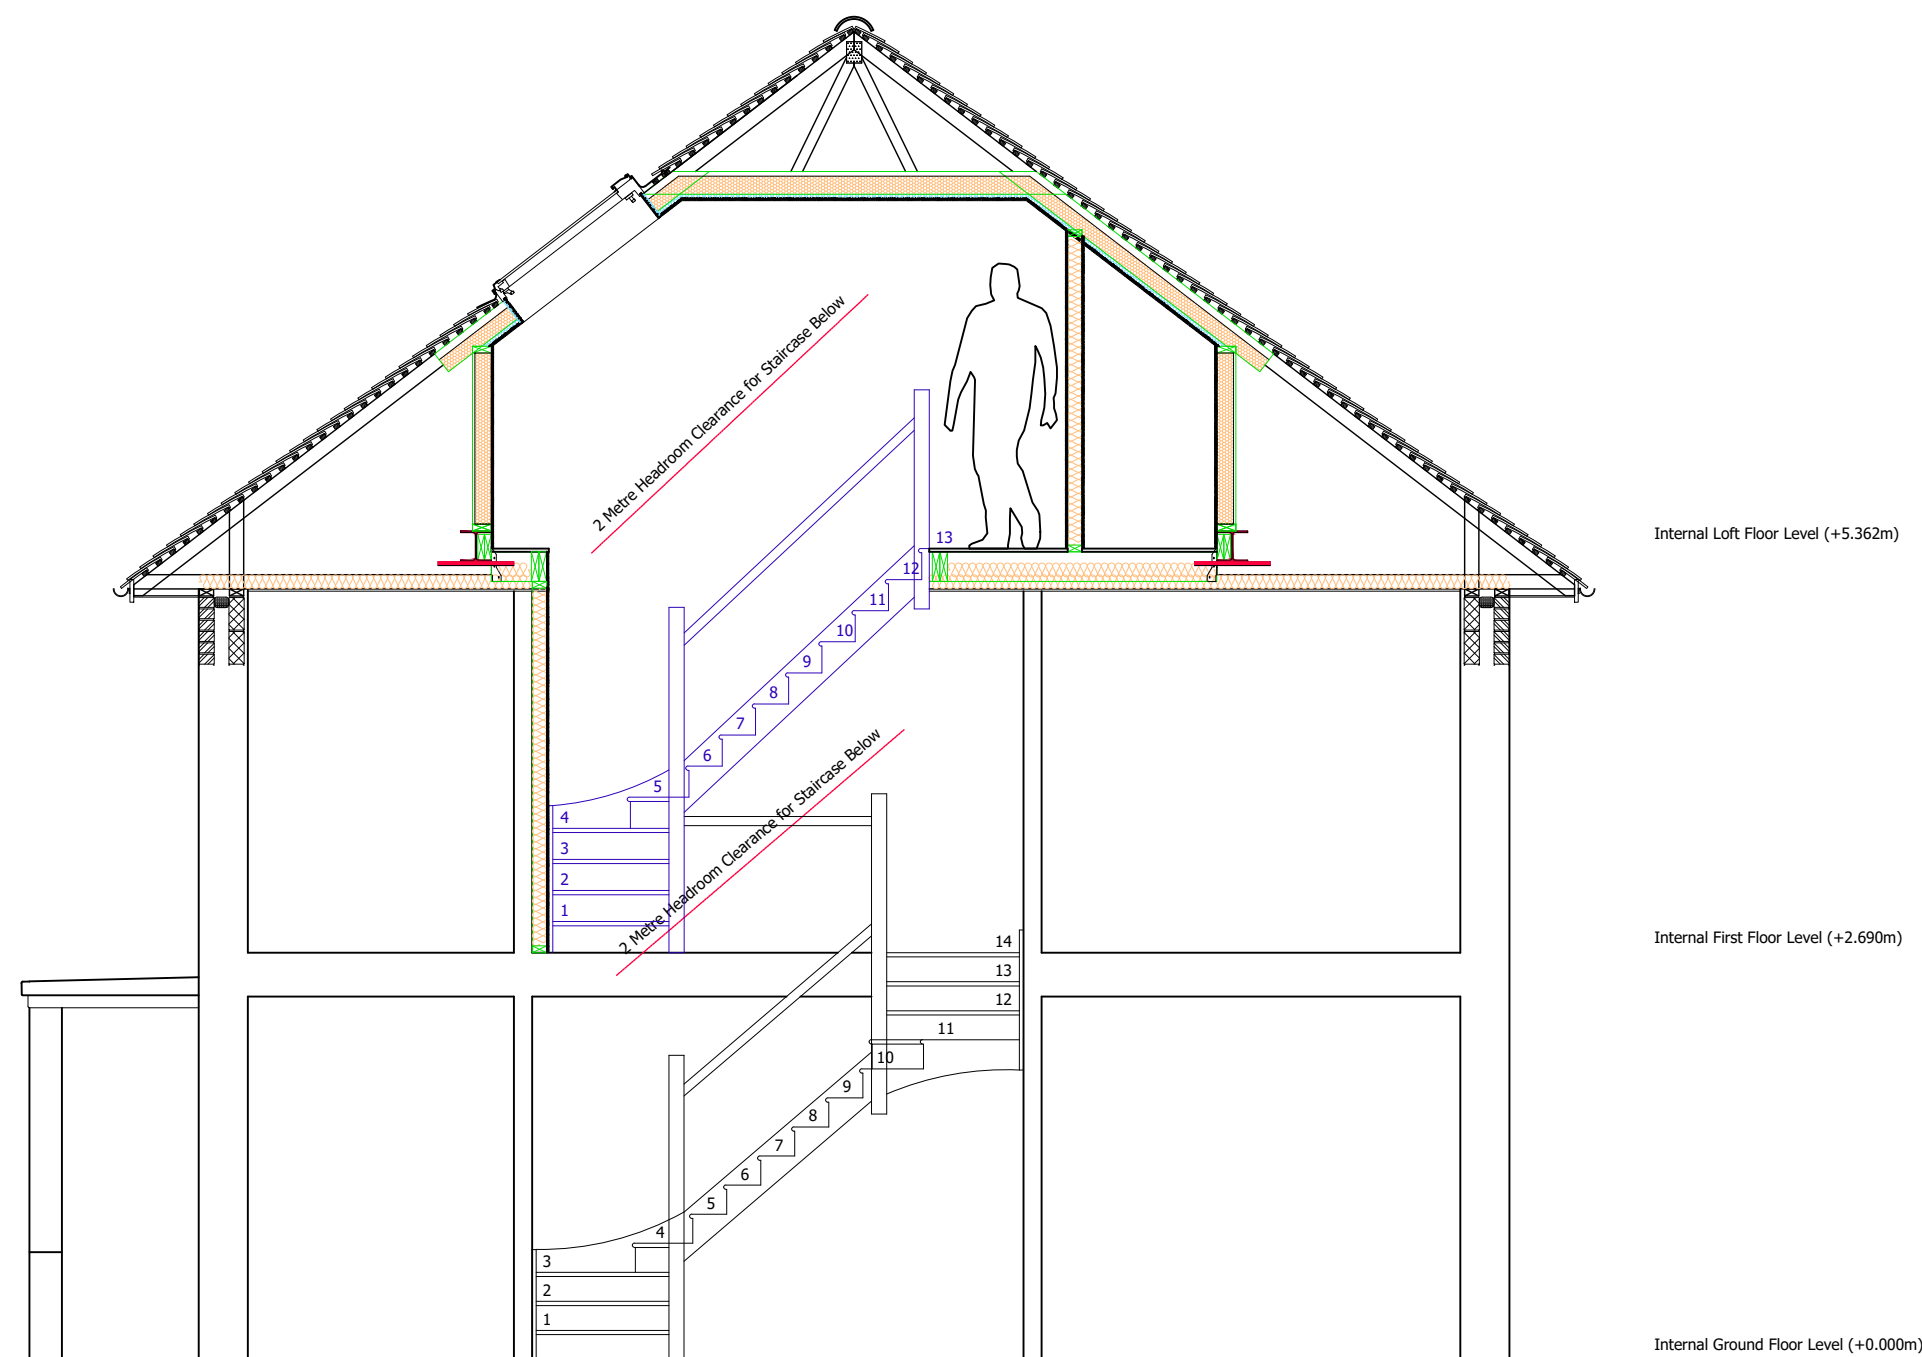

PROPOSED SECTION A-A

 

© Copyright All About Lofts Ltd.

This drawing is the property of All About Lofts Ltd and as such is the subject of Intellectual Property Rights including copyright and design rights. You must not reproduce, copy, loan or submit this drawing to any other party without the written consent of All About Lofts Ltd.

Dimensions whether scaled or figured are for Planning & Building Control approvals only. The General Contractor is responsible for the verification of all dimensions on site and must inform All About Lofts Ltd of any discrepancies prior to the setting out or ordering of materials.

**IT IS THE HOME OWNERS
RESPONSIBILITY TO OBTAIN PARTY
WALL, LINE OF JUNCTION OR NOTICE
OF ADJACENT EXCAVATION
AGREEMENTS.**

Client Name (s):

Mr & Mrs Any Body

Site Address:

1 Any Road
Any Town
AN1 8NU

Local Authority:

Any Borough

Project Description:

Velux Loft Conversion

Drawing Title:

Proposed Section A-A

Drawing Number:

Drawing 8

Revision:

Date issued:

00/00/0000

Drawn by:

JW

Scale: 1:50 @ A3

